


7 ÜÖÖZÖÖÄÖ; PÖÖE

01 J kf tqucpk³ tlq  
Gs vkr co gpvq"eqo wpk³ tlq

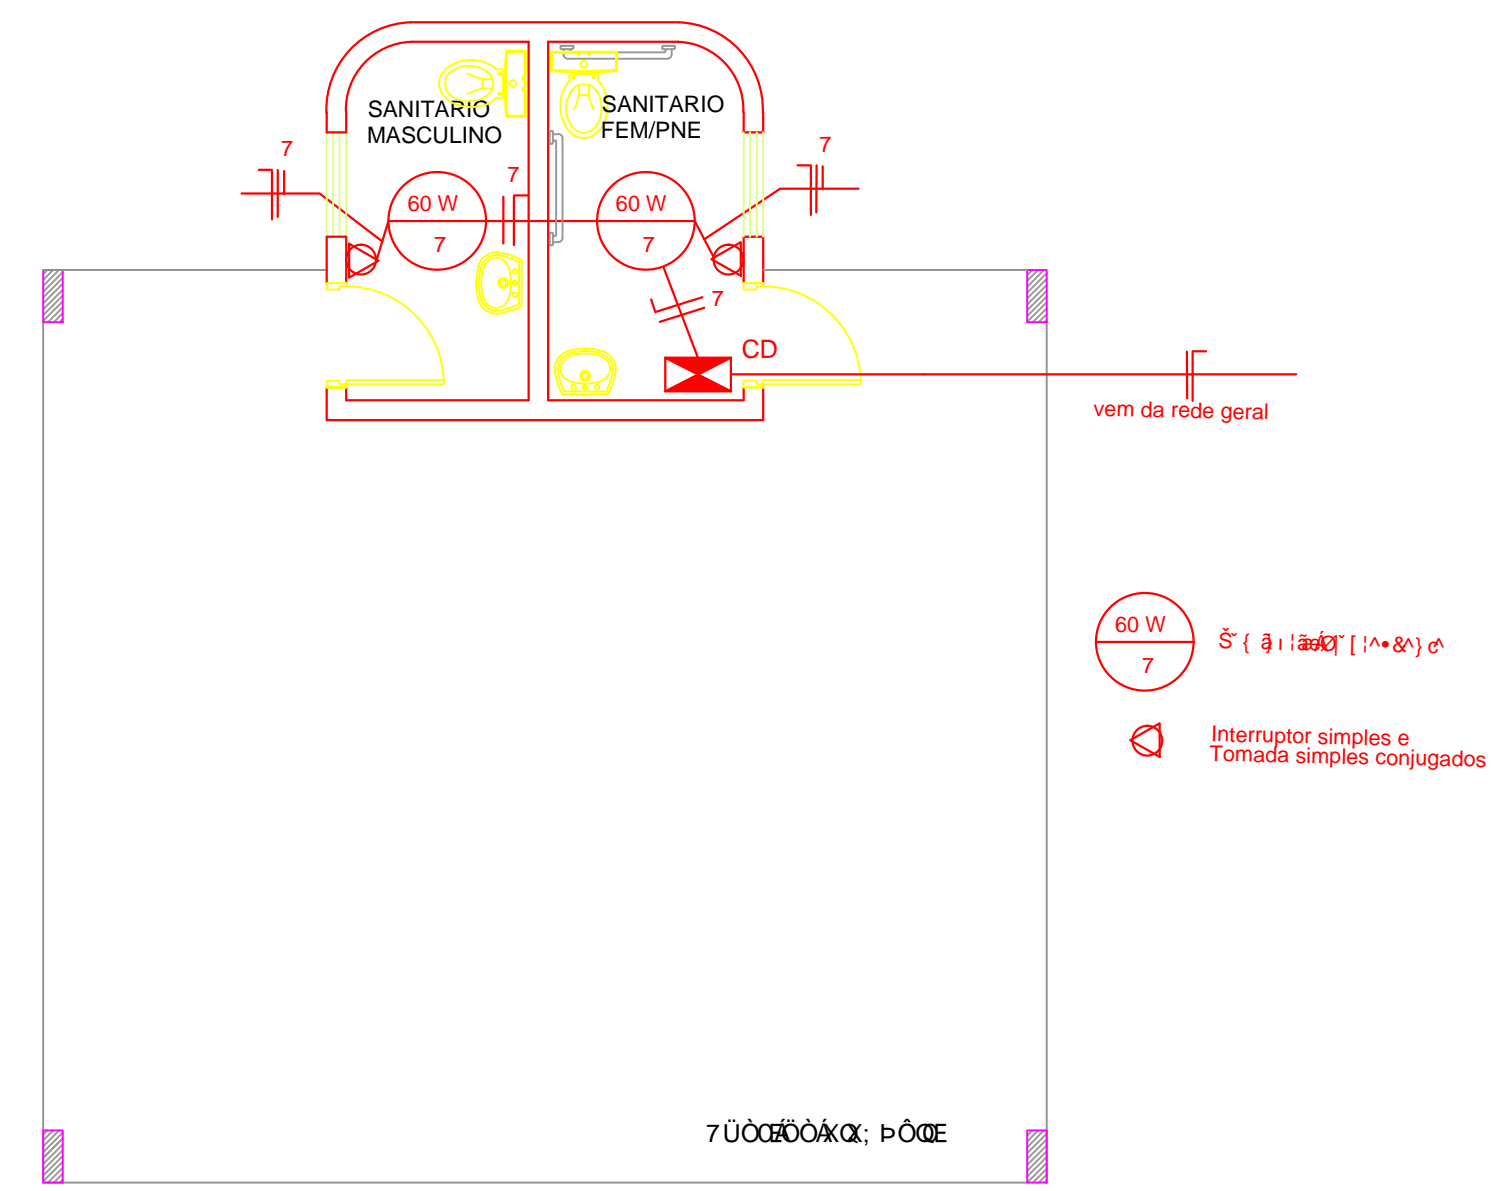

7 ÜÖÖZÖÖÄÖ; PÖÖE

01 Gf² vteq  
Gs vkr co gpvq"eqo wpk³ tlq

Diagrama Unifilar



	<p>PREFEITURA MUNICIPAL DE ALMIRANTE TAMANDARÉ DO SUL - RS</p> <p>Rua Pe. Mario Linck, 352 Alm. Tamandaré do Sul - RS CEP: 99523-000</p> <p>Fone: (54) 3615-1154 E-mail: engenhariatamandare@gmail.com</p>	<p>Obra: Ú: asaf ~ } aq aq</p>
		<p>Prancha: Fachadas Ö ~ aq aq ^ } q &amp; { ~ } aq aq</p>
<p>Valdeci Gomes da Silva Prefeito Municipal</p>	<p>Kelvin Weber Engenheiro de Eletricidade</p>	<p>Município: CH ÉVax aq aq. AÚ   QÜÜD</p>
		<p>Mat. Terreno:</p>
<p>Escala: 1:00</p>		<p>Prancha: <b>P</b> <b>1/1</b></p>
<p>Data: nov / 2018</p>		